



**NED UNIVERSITY OF ENGINEERING & TECHNOLOGY
PROCUREMENT CELL**

Phone # 99261261- 68, (Ext. 2471 & 2501) Fax # 99261255, e-mail: dp@neduet.edu.pk

“Say No to Corruption”

Director Procurement

No. DP/ AR-131823/6862/874
November 11, 2019

Notice Inviting Tender

NEDUET invites sealed bids on single stage one envelope procedure from firms having registration with Income Tax, Sales Tax and Sindh Revenue Board and PEC (whichever is applicable) to carry out following:

S#	Tender / Number	Tender Schedule – Date and Time				Tender Fee Rs
		Issue / Sale		Submission	Opening	
		From	To			
1	Renovation and Maintenance work of students toilet block for Department of Architecture & Planning. Tender No.PC/NED/DWS/ Renovation/6862/19	13.11.2019	27.11.2019	28.11.2019 10:30 A.M	28.11.2019 11:00 A.M	500/-

Eligibility Criteria

- The bidder must have at least 3 years of experience in the relevant field
- Details of turn-over (Including in terms of Rupees) of at least last three years that average turnover of last three years should not be less than Rs.2 million, per year as per online annual returns submitted to FBR.
- Registration with FBR / SRB (whichever is applicable) and must have valid professional Tax Certificate.

Tender Fee and Bid Security @ 2.5% of bid cost in shape of Payorder should be in favor of Director Finance. Bidding documents can be obtained and shall be submitted in the office of ADP – II as per above schedule. Bidders are requested to give their Best and Final Price as “No Negotiations” is permitted. Bidding Documents containing detailed terms and conditions are available at Websites www.neduet.edu.pk and www.ppms.pprasinhd.gov.pk.


Director Procurement

ISSUED ON: _____

ISSUED TO: _____

NED UNIVERSITY OF ENGINEERING & TECHNOLOGY



“Renovation and Maintenance work of Students Toilet Block for Department of Architecture & Planning.”

TENDER NO. PC/NED/DWS/Renovation/6862/19

Procurement Cell

SUMMARY OF CONTENTS

SUBJECT	Page No.
I INSTRUCTIONS TO BIDDERS.....	3
II BIDDING DATA.....	5
III CONDITIONS OF CONTRACT.....	7
IV (A). BILL OF QUANTITIES (DESCRIPTION AND RATE OF ITEMS.... BASED ON COMPOSITE SCHEDULE OF RATES.	14
V (B). DESCRIPTION AND RATE OF ITEMS BASED ON MARKET..... (OFFERED RATES)	15
VI SUMMARY OF BILL OF QUANTITIES.....	16
VII BOQ.....	17
VIII DRAWING.....	20

Instructions to Bidders

General Rules and Directions for the Guidance of Contractors.

1. All work proposed to be executed by contract shall be notified in a form of Notice Inviting Tender (NIT)/Invitation for Bid (IFB) hoisted on website of Authority and Procuring Agency and also in printed media where ever required as per rules.

NIT must state the description of the work, dates, time and place of issuing, submission, opening of bids, completion time, cost of bidding document and bid security either in lump sum or percentage of Estimated Cost/Bid Cost. The interested bidder must have valid NTN also.

2. Content of Bidding Documents must include but not limited to: Conditions of contract, Contract Data, specifications or its reference, Bill of Quantities containing description of items with scheduled/item rates with premium to be filled in form of percentage above/ below or on item rates to be quoted, Form of Agreement and drawings

3. **Fixed Price Contracts:** The Bid prices and rates are fixed during currency of contract and under no circumstance shall any contractor be entitled to claim enhanced rates for any item in this contract

4. The Procuring Agency shall have right of rejecting all or any of the tenders as per provisions of SPP Rules 2010.

5. **Conditional Offer:** Any person who submits a tender shall fill up the usual printed form stating at what percentage above or below on the rates specified in Bill of Quantities for items of work to be carried out: he is willing to undertake the work and also quote the rates for those items which are based on market rates. Only one rate of such percentage, on all the Scheduled Rates shall be framed. Tenders, which propose any alternative in the works specified in the said form of invitation to tender or in the time allowed for carrying out the work, or which contain any other conditions, will be liable to rejection. No printed form of tender shall include a tender for more than one work, but if contractor wish to tender for two or more works, they shall submit a separate tender for each.

The envelope containing the tender documents shall refer the name and number of the work.

6. All works shall be measured by standard instruments according to the rules.

7. Bidders shall provide evidence of their eligibility as and when requested by the Procuring Agency.
8. Any bid received by the Agency after the deadline for submission of bids shall be rejected and returned unopened to the bidder.
9. Prior to the detailed evaluation of bids, the Procuring Agency will determine whether the bidder fulfills all codal requirements of eligibility criteria given in the tender notice such as registration with tax authorities, registration with PEC (where applicable), turnover statement, experience statement, and any other condition mentioned in the NIT and bidding document. If the bidder does not fulfill any of these conditions, it shall not be evaluated further
10. Bid without bid security of required amount and prescribed form shall be rejected.
11. Bids determined to be substantially responsive shall be checked for any arithmetic errors. Arithmetical errors shall be rectified on the following basis;
 - (A) **In case of schedule rates**, the amount of percentage quoted above or below will be checked and added or subtracted from amount of bill of quantities to arrive the final bid cost
 - (B). **In case of item rates**, .If there is a discrepancy between the unit rate and the total cost that is obtained by multiplying the unit rate and quantity, the unit rate shall prevail and the total cost will be corrected unless in the opinion of the Agency there is an obvious misplacement of the decimal point in the unit rate, in which case the total cost as quoted will govern and the unit rate corrected. If there is a discrepancy between the total bid amount and the sum of total costs, the sum of the total costs shall prevail and the total bid amount shall be corrected.
 - (C). Where there is a discrepancy between the amounts in figures and in words, the amount in words will govern.

BIDDING DATA

- (a) **Name of Procuring Agency:** NED University of Engineering & Technology, University Road, Karachi.
- (b) **Brief Description of Works:** “Renovation and Maintenance work of Students Toilet Block for Department of Architecture & Planning.
- (c) **Procuring Agency’s address:** NED University of Engineering & Technology, Main University Road, Karachi.
- (d) **Estimated Cost:** ---
- (e) **Amount of Bid Security:** 2.5% amount in Shape of Pay Order
- (f) **Period of Bid Validity (days):-** (90 days)
- (g) **Performance Bond:** 5 % of Work Order Amount
- (h) **Percentage, if any, to be deducted from bills, (Retention Money)** 10% Amount
- (i) **Deadline for Submission of Bids along with time:** As notified in NIT
- (j) **Venue, Time, and Date of Bid Opening:** As notified in NIT
- (k) **Time for Completion from written order of commence:** 2 Months

- (l) **Time of Maintenance** 6 Months
- (m) **Liquidity damages:** 0.1% of the contract amount per day for the work remain un-completed and un-completed after due date upto maximum of 10% and after that termination of contract.
- (n) **Deposit Receipt No:** Date: _____ Amount: _____
- (o) **Eligibility**
- Registration with FBR for Income Tax, Sales Tax in case of procurement of goods, registration with the Sindh Revenue Board in case of Procurement of Works and Services and registration with Pakistan Engineering Council as the case may and are not black listed in any procuring agency or authority.
 - At least three years relevant experience
 - At least three years turnover details that average turnover of last three years should not be less than Rs. 2 Million.

(p) Other Terms & Conditions

- (a) Under following conditions bid can be rejected**
- (i) Conditional and telegraphic bids/tenders.
 - (ii) Bids not accompanied by bid security of 5% of The Bid price and relevant documents mentioned in (b) below)
 - (iii) Bids received after specified date and time.
 - (iv) Bid must be signed, named & stamped by the authorized person of the firm / Companies along with authorized letter.
 - (v) Blacklisted firms/companies
 - (vi) If bid quoted without government taxes and duties etc.
 - (vii) Bidders are advised that before filling the bidding documents all pages of bidding documents should carefully be rechecked. If any page(s) / paper(s) of bidding documents are missing that can be downloaded from the official website of this University and SPPRA, and also can be obtained from the office of the ADP-2 in Procurement Cell, NEDUET, Karachi. Bid(s) with incomplete bidding documents will straightaway be rejected
 - viii Bidders are required to provide their valid e-mail Ids and Contact numbers(s) for effective and timely communication.
- (b) Responsive Bidder is required to submit following documents with their bid:**
- (i) List of similar assignments with cost (mention number of projects with their cost) Under-taken over the past 03 years.
 - (ii) Details of equipment, machineries and transport Owned by firms/contractor. (if applicable).
 - (iii) Financial Statement and income tax returns for the last 03 years.
 - (iv) Affidavit that firm has never been blacklisted.
 - (v) Copy of CNIC / Establishment of Firm/ Company etc.
 - (vi) Proof of Registration of NTN, GST, SRB & PEC. (Whichever is applicable)
- (q).** For any query and clarification about BoQ items and drawings etc. bidder may contact the Directorate of Works & Services of this University in working hours.

Director Procurement

Conditions of Contract

Clause – 1: Commencement & Completion Dates of work. The contractor shall not enter upon or commence any portion or work except with the written authority and instructions of the Engineer-in-charge or of in subordinate-in-charge of the work. Failing such authority the contractor shall have no claim to ask for measurements of or payment for work.

The contractor shall proceed with the works with due expedition and without delay and complete the works in the time allowed for carrying out the work as entered in the tender shall be strictly observed by the contractor and shall reckoned from the date on which the order to commence work is given to the contractor. And further to ensure good progress during the execution of the work, contractor shall be bound, in all in which the time allowed for completion of any work exceeds one month, to achieve progress on the prorated basis.

Clause – 2: Liquidated Damages. The contractor shall pay liquidated damages to the Agency at the rate per day stated in the bidding data for each day that the completion date is later than the Intended completion date; the amount of liquidated damage paid by the contractor to the Agency shall not exceed 10 percent of the contract price. Agency may deduct liquidated damages from payments due to the contractor. Payment of liquidated damages does not affect the contractor's liabilities.

Clause – 3: Termination of the Contract.

- (A). Procuring Agency/Executive Engineer may terminate the contract if either of the following conditions exists:-
- i. Contractor causes a breach of any clause of the Contract.
 - ii. The progress of any particular portion of the work is unsatisfactory and notice of 10 days has expired.
 - iii. In case of abandonment of the work owing to the serious illness or death of the contractor or any other cause.
 - iv. Contractor can also request for termination of contract if a payment certified by the Engineer is not paid to the contractor within 60 days of the date of the submission of the bill.
- (B). The Executive Engineer/Procuring Agency has power to adopt any of the following courses as may deem fit:-
- i. To forfeit the security deposit available except conditions mentioned at A (iii) and (iv) above.
 - ii. To finalize the work by measuring the work done by the contractor.

- (C) In the event of any of the above courses being adopted by the Executive Engineer/Procuring Agency, the contractor shall have:-
- i. No claim to compensation for any loss sustained by him by reason of his having purchased or procured any materials, or entered into any engagements, or made any advances on account of, or with a view to the execution of the work or the performance of the contract,
 - ii. However, the contractor can claim for the work done at site duly certified by the executive engineer in writing regarding the performance of such work and has not been paid.

Procuring Agency/Engineer may invite fresh bids for remaining work.

Clause 4: Possession of the site and claims for compensation for delay. The Engineer shall give possession of all parts of the site to the contractor. If possession of site is not given by the date stated in the contract data, no compensation shall be allowed for any delay caused in starting of the work on account of any acquisition of land, water standing in borrow pits/ compartments or in according sanction to estimates. In such case, either date of commencement will be changed or period of completion is to be extended accordingly.

Clause –5: Extension of Intended Completion Date. The Procuring Agency either at its own initiatives before the date of completion or on desire of the contractor may extend the intended completion date, if an event (which hinders the execution of contract) occurs or a variation order is issued which makes it impossible to complete the work by the intended completion date for such period as he may think necessary or proper. The decision of the Executive Engineer in this matter shall be final; where time has been extended under this or any other clause of this agreement, the date for completion of the work shall be the date fixed by the order giving the extension or by the aggregate of all such orders, made under this agreement.

When time has been extended as aforesaid, it shall continue to be the essence of the contract and all clauses of the contract shall continue to be operative during the extended period.

Clause –6: Specifications. The contractor shall execute the whole and every part of the work in the most substantial and work-man-like manner and both as regards materials and all other matters in strict accordance with the specifications lodged in the office of the Executive Engineer and initialed by the parties, the said specification being a part of the contract. The contractor shall also confirm exactly, fully and faithfully to the designs, drawing, and instructions in writing relating to the work signed by the Engineer-in-charge and lodge in his office and to which the contractor shall be entitled to have access at such office or on the site of work for the purpose of inspection during office hours and the contractor shall, if he so requires, be entitled at his own expense to make or cause to be made copies of the specifications, and of all such designs, drawings, and instructions as aforesaid.

Clause – 7: Payments.

- (A). **Interim/Running Bill.** A bill shall be submitted by the contractor as frequently as the progress of the work may justify for all work executed and not included in any previous bill at least once in a month and the Engineer-in-charge shall take or cause to be taken the requisite measurements for the purpose of having the same verified and the claim, as far as admissible, adjusted, if possible before the expiry of ten days from the presentation of the bill, at any time depute a subordinate to measure up the said work in the presence of the contractor or his authorized agent, whose countersignature to the measurement list will be sufficient to warrant and the Engineer-in-charge may prepare a bill from such list which shall be binding on the contractor in all respects.

The Engineer /Procuring Agency shall pass/certify the amount to be paid to the contractor, which he considers due and payable in respect thereof, subject to deduction of security deposit, advance payment if any made to him and taxes.

All such intermediate payment shall be regarded as payments by way of advance against the final payment only and not as payments for work actually done and completed, and shall not preclude the Engineer-in-charge from recoveries from final bill and rectification of defects and unsatisfactory items of works pointed out to him during defect liability period.

- (B). **The Final Bill.** A bill shall be submitted by the contractor within one month of the date fixed for the completion of the work otherwise Engineer-in-charge's certificate of the measurements and of the total amount payable for the works shall be final and binding on all parties.

Clause – 8: Reduced Rates. In cases where the items of work are not accepted as so completed, the Engineer-in-charge may make payment on account of such items at such reduced rates as he may consider reasonable in the preparation of final or on running account bills with reasons recorded in writing.

Clause – 9: Issuance of Variation and Repeat Orders.

- (A). Agency may issue a Variation Order for procurement of works, physical services from the original contractor to cover any increase or decrease in quantities, including the introduction of new work items that are either due to change of plans, design or alignment to suit actual field conditions, within the general scope and physical boundaries of the contract.
- (B) Contractor shall not perform a variation until the Procuring Agency has authorized the variation in writing subject to the limit not exceeding the contract cost by of 15% on the same conditions in all respects on which he agreed to do them in the

Work, and at the same rates, as are specified in the tender for the main work. The contractor has no right to claim for compensation by reason of alterations or curtailment of the work.

- (C). In case the nature of the work in the variation does not correspond with items in the Bill of Quantities, the quotation by the contractor is to be in the form of new rates for the relevant items of work, and if the Engineer-in-charge is satisfied that the rate quoted is within the rate worked out by him on detailed rate analysis, and then only he shall allow him that rate after approval from higher authority.
- (D). The time for the completion of the work shall be extended in the proportion that the additional work bear to the original contract work.
- (E). In case of quantities of work executed result the Initial Contract Price to be exceeded by more than 15%, and then Engineer can adjust the rates for those quantities causing excess the cost of contract beyond 15% after approval of Superintending Engineer.
- (F). **Repeat Order:** Any cumulative variation, beyond the 15% of initial contract amount, shall be subject of another contract to be tendered out if the works are separable from the original contract.

Clause-10: Quality Control.

- (A). **Identifying Defects:** If at any time before the security deposit is refunded to the contractor/during defect liability period mentioned in bid data, the Engineer-in-charge or his subordinate-in-charge of the work may instruct the contractor to uncover and test any part of the works which he considers may have a defect due to use of unsound materials or unskillful workmanship and the contractor has to carry out a test at his own cost irrespective of work already approved or paid.
- (B). **Correction of Defects:** The contractor shall be bound forthwith to rectify or remove and reconstruct the work so specified in whole or in part, as the case may require. The contractor shall correct the notified defect within the Defects Correction Period mentioned in notice.
- (C). **Uncorrected Defects:**
 - i. In the case of any such failure, the Engineer-in-charge shall give the contractor at least 14 days notice of his intention to use a third party to correct a defect. He may rectify or remove, and re-execute the work or remove and replace the materials or articles complained of as the case may be at the risk and expense in all respects of the contractor.

- ii. If the Engineer considers that rectification/correction of a defect is not essential and it may be accepted or made use of; it shall be within his discretion to accept the same at such reduced rates as he may fix therefore.

Clause – 11:

- (A). **Inspection of Operations.** The Engineer and his subordinates, shall at all reasonable times have access to the site for supervision and inspection of works under or in course of execution in pursuance of the contract and the contractor shall afford every facility for and every assistance in obtaining the right to such access.
- (B). **Dates for Inspection and Testing.** The Engineer shall give the contractor reasonable notice of the intention of the Engineer-in-charge or his subordinate to visit the work shall have been given to the contractor, then he either himself be present to receive orders and instructions, or have a responsible agent duly accredited in writing present for that purpose, orders given to the contractor's duly authorized agent shall be considered to have the same force an effect as if they had been given to the contractor himself.

Clause – 12: Examination of work before covering up.

- (A). No part of the works shall be covered up or put out of view/beyond the reach without giving notice of not less than five days to the Engineer whenever any such part of the works or foundations is or are ready or about to be ready for examination and the Engineer shall, without delay, unless he considers it unnecessary and advises the contractor accordingly, attend for the purpose of examining and measuring such part of the works or of examining such foundations;
- (B). If any work is covered up or placed beyond the reach of measurement without such notice having been given, the same shall be uncovered at the contractor's expense, and in default thereof no payment or allowance shall be made for such work, or for the materials with which the same was executed.

Clause – 13: Risks. The contractor shall be responsible for all risks of loss of or damage to physical property or facilities or related services at the premises and of personal injury and death which arise during and in consequence of its performance of the contract. if any damage is caused while the work is in progress or become apparent within four months of the grant of the certificate of completion, final or otherwise, the contractor shall make good the same at his own expense, or in default the Engineer may cause the same to be made good by other workmen, and deduct the expenses from retention money lying with the Engineer.

Clause-14: Measures for prevention of fire and safety measures. The contractor shall not set fire to any standing jungle, trees, bush-wood or grass without a written permit from the Executive Engineer. When such permit is given, and also in all cases when destroying, cutting or uprooting trees, bush-wood, grass, etc by fire, the contractor shall take necessary measures to prevent such fire spreading to or otherwise damaging surrounding property. The contractor is responsible for the safety of all its activities including protection of the environment on and off the site. Compensation of all damage done intentionally or unintentionally on or off the site by the contractor's labour shall be paid by him.

Clause-15:Sub-contracting. The contractor shall not subcontract the whole of the works, except where otherwise provided by the contract. The contractor shall not subcontract any part of the works without the prior consent of the Engineer. Any such consent shall not relieve the contractor from any liability or obligation under the contract and he shall be responsible for the acts, defaults and neglects of any subcontractor, his agents, servants or workmen as if these acts, defaults or neglects were those of the contractor, his agents' servants or workmen. The provisions of this contract shall apply to such subcontractor or his employees as if he or it were employees of the contractor.

Clause – 16: Disputes. All disputes arising in connection with the present contract, and which cannot be amicably settled between the parties, , the decision of the Superintending Engineer of the circle/officer/one grade higher to awarding authority shall be final, conclusive and binding on all parties to the contract upon all questions relating to the meaning of the specifications, designs drawings, and instructions, hereinbefore mentioned and as to the quality of workmanship, or materials used on the work or as to any other questions, claim, right, matter, or thing whatsoever in any way arising out of, or relating to the contract design, drawings, specifications, estimates, instructions, orders or these conditions or otherwise concerning the works, or the execution, of failure to execute the same, whether arising, during the progress of the work, or after the completion or abandonment thereof.

Clause –17: Site Clearance. On completion of the work, the contractor shall be furnished with a certificate by the Executive Engineer (hereinafter called the Engineer in-charge) of such completion, but neither such certificate shall be given nor shall the work be considered to be complete until the contractor shall have removed all temporary structures and materials brought at site either for use or for operation facilities including cleaning debris and dirt at the site. If the contractor fails to comply with the requirements of this clause then Engineer-in-charge, may at the expense of the contractor remove and dispose of the same as he thinks fit and shall deduct the amount of all expenses so incurred from the contractor's retention money. The contractor shall have no claim in respect of any surplus materials as aforesaid except for any sum actually realized by the sale thereof.

Clause –18: Financial Assistance /Advance Payment.

(A). **Mobilization advance** is not allowed.

(B). **Secured Advance against materials brought at site.**

- i. Secured Advance may be permitted only against imperishable materials/quantities anticipated to be consumed / utilized on the work within a period of three months from the date of issue of secured advance and definitely not for full quantities of materials for the entire work/contract. The sum payable for such materials on site shall not exceed 75% of the market price of materials;
- ii. Recovery of Secured Advance paid to the contractor under the above provisions shall be affected from the monthly payments on actual consumption basis, but not later than period more than three months (even if unutilized).

Clause –19: Recovery as arrears of Land Revenue. Any sum due to the Government by the contractor shall be liable for recovery as arrears of Land Revenue.

Clause –20: Refund of Security Deposit/Retention Money. On completion of the whole of the works (a work should be considered as complete for the purpose of refund of security deposit to a contractor from the last date on which its final measurements are checked by a competent authority, if such check is necessary otherwise from the last date of recording the final measurements), the defects notice period has also passed and the Engineer has certified that all defects notified to the contractor before the end of this period have been corrected, the security deposit lodged by a contractor (in cash or recovered in installments from his bills) shall be refunded to him after the expiry of 06 Months from the date on which the work is completed.

Divisional Accountant

Contractor

Executive Engineer/Procuring Agency

BILL OF QUANTITIES

(A) Description and rate of Items based on Composite Schedule of Rates.

Item No	Quantities	Description of item to be executed at site	Rate	Unit	Amount in Rupees
1	2	3	4	5	6

Total Amount in words & figures:

Contractor

Executive Engineer/Procuring Agency

(B) Description and rate of Items based on Market (Offered rates)

Item No	Quantities	Description of item to be executed at site	Rate	Unit	Amount in Rupees

Total (B) in words & figures:

Contractor

Executive Engineer/Procuring Agency

Summary of Bill of Quantities.

Cost of Bid

Amount

- 1. Total Amount against BOQ for Renovation & Maintenance
Work of students toilet Block for Deptt. Of
Architecture & Planning.**

TOTAL COST OF Bid =

Contractor

Executive Engineer/Procuring Agency

NED UNIVERSITY OF ENGINEERING & TECHNOLOGY
Toilet block Renovation works at City Campus
Bill of Quantity (Non Schedule Items)
Renovation Work

Sr. No.	PWD Schedule 2012 Ref. No.	DESCRIPTION	UNIT	QTY.	RATE	AMOUNT
01		Removal of urinal screen including flush tank and urinals including steel hooks of flush tanks carefully and deposit into central stores.	Nos.	02		
02		Removal of W.C and flush tank including all allied fitting & fixture carefully and the space as to provide new W.C and stacking at site and deposit into central stores of all three toilets.	Nos.	03		
03		Removal of looking mirror and deposit into central stores of all three toilets.	Nos.	02		
04		Removal of all concealed water pipe any size of all three blocks only rusted pipes & fitting as per direction of the Engineer.	L.S			
05		Removal of all buried soil waste pipelines of any kind and size of all three toilet blocks and removal of debris from site as directed by the Engineer.	L.S			
06		Removal of existing ceramic tiles walls & floor including disposal of debris from site at location as directed by the Engineer.	SFT	300		
07		Providing and fixing beveled edged, 3'-6" x 6'-6" (in one piece) mirror, Belgian Made or of approved quality, 1/4" thick, neatly fitted on masonry wall.	Nos.	02		
08		Providing and laying 1" thick(veatnam white) marble top on basen slab approved sample, complete in all respect.	SQFT	21		
09		Providing and fixing UPVC pipe as manufactured by AGM/Dadex/Pak Arab for drain including fixing in existing service with necessary fitting such as tee, bend, elbow etc. with cutting chiseling holes in masonry on concrete complete in all respect as directed by the Engineer i. 1/2" Dia ii. 3/4" Dia	RFT RFT	80 40		
10		Providing and fixing full way gate valve of china make bronze train with threaded ends including all necessary fitting, testing etc, complete in all respect 3/4" Dia	NOS	04		
11		Providing and fixing vanity counter top type wash basin with west water pipe master or equivalent sample including all approved accessories and fittings.	Nos	04		
				Total		

Summary of Renovation Works


Total amount of schedule items = _____
Total amount of nonscheduled item = _____
Gross Amount = _____

NED UNIVERSITY OF ENGINEERING & TECHNOLOGY
Toilet block Renovation works at City Campus
Bill of Quantity (Schedule Items)
Renovation works

Sr. No.	PWD Schedule 2012 Ref. No.	DESCRIPTION	UNIT	QTY	RATE	AMOUNT
A		PATCH PLASTERING				
02	Code-125 Item # 29	Plastering 3/4" (19 mm) thick in patches in cement sand mortar 1:4 including curing and scraping old damaged portion in regular shape and removal of rubbish from the site etc. complete as per direction of Engineer-in-Charge in ground floor.	100 Sq.ft	300	2,328.14	6984.42
	Code-110 Item # 13	Providing and laying 1:2-1/2:5 cement concrete solid block masonry 4 inch to 6 inch (102 mm to 152) thick using screened graded bajri 3/4 inch (19 mm) and down gauge set in lime cement mortar 1:1:6 in foundation, basement and plinth including scaffolding, raking out joints and curing etc. complete; foundation and basement masonry upto 5 feet (1.52 Ru.m.) depth and plinth upto 4 foot (1.2 Ru.m.) height from ground level.	100 Cft.	100	15,018.45	15018.45
B		GLAZED TILE FLOORS:				
03	Code-120 Item # 63	Providing and laying floor of 6mm (approx: 1/4") thick colored glazed tiles 12" x 12" (304mm x 304mm) of master make (Pakistani) first grade in ground floor laid over 1" (25mm) thick cement mortar 1:2 (1 cement and 2 sand) including jointing and washing the tiles with white cement slurry a matching color (by using pigment in white cement) and curing etc. complete.	100Sq.ft	400	18,359.60	73,438.00
	Code-120 Item # 3	Providing and fixing best quality pan wood frames for doors, windows, ventilators, clerestory, windows, shelves, partitions, trellis work, etc., as required.	Cft.	14	2,811.50	39,361.00
	Code-120 Item # 65	Providing and fixing 1-1/2 inches (38 mm) thick pressed veneered door shutters fully flushed with commercial ply wood veneering on one face 1/2 inch (13 mm) thick deodar wood lipping around fixed over deodar wood cavities core and frame work of not less than 4 inches (102 mm) wide strip around with approved brass hinges tower as required.	Sq.ft.	177	650.95	115,218.15
C		RENEWAL COAT OF WHITE WASH, COLOUR WASH AND PAINTING				
05	Code-125 Item # 158	Distemping two renewal coats with vinyl distemper (Paintex ICI Dulux) of approved make and shade to walls and ceiling etc., including scraping cleaning the old surface in any floor.	100Sq.f.	200	560.98	1,121.96
06	Code-125 Item # 166	Repainting two coats with plastic emulsion paint of (ICI) Dulux make and shade to walls and ceiling including cleaning, and sand papering the surface as directed by the Engineer-in-charge in any floor.	100Sq.f.	560	789.14	4,419.18

08	Code-125 Item # 168	Repainting two coats with weather shield paint of (ICI) Dulux make and shade on plaster surface (External) including cleaning, sand papering the surface as directed by the Engineer-in-charge in any floor.	100Sq.ft	1200	505.10	6,061.00
D		Plumbing				
	1	Providing and fixing best quality squatting type white glazed earthenware W.C Pan, Pakistani (of not less than 18 Inches clear opening as measured between flushing rims) complete with and including the cost of 13.6 litre best quality low level plastic flushing cistern with internal fittings complete, P.V.C. flushing pipe suitable for squatting type with extra bends and length with fittings, C.I. trap 4 inches (100mm) dia and making requisite number of holes in walls, plinth & floor for pipe connection and making good in cement concrete 1:2:4..	Each	05	3,424.92	17,124.60
	6	Providing and fixing Pakistani make best available quality European style white glazed earthenware wash down W.C.Pan complete with and including the cost of a plastic seat (PVC cover and buffers 3 galls. (13.6 litres) white glazed earthenware low level flushing cistern with siphon fittings, 1-1/2 inches (40mm) dia white porcelain enamelled flush bend, 3/4 inch (20mm) dia, G.I. warning pipe carried outside and bent vertically downwards and making requisite number of holes in walls, plinth and floor for pipe connections and making good in cement concrete 1:2:4..	Each	01	4,804.67	4,804.67
12	Code-S-W Item # 29	Providing and fixing water tank made of food grade polyethylene material 500 gallon (Supper tuff) i/c cost of specials and cartage upto site as per direction of Engineer in charge.	Each	02	19332.50	38,665.00
13	Code-S-W Item # 12	Providing and fixing un platisized polyvinyl chloride pipe (u.P.V.C) "E" class with specials) and clamps etc., including cutting and fitting, complete with and including the cost of breaking through walls and roof and making good etc.; after cleaning the pipe and cartage within 10 miles (16.09 km) (working pressure 12 kg/cm ²):5 inch (125 mm) dia pipe.	Rft	100	469.33	46,933.00
		uPVC W.C. P-Trape Complete With ring 125x110mm	Nos	05	1139.38	5,696.90
17	Code-S-W- 307 Item # 1	Providing and fixing 1/2 inches dia. (15 mm) brass bib cocks.	Each	06	389.75	2,338.50
19	Code-S-W- 307 Item # 1	Providing and fixing 1/2 inches (15 mm) dia brass stop cocks.	Each	09	279.75	2,517.75
					Total Amount	379,702.58
					Add % Premium	
					Gross Amount	

9

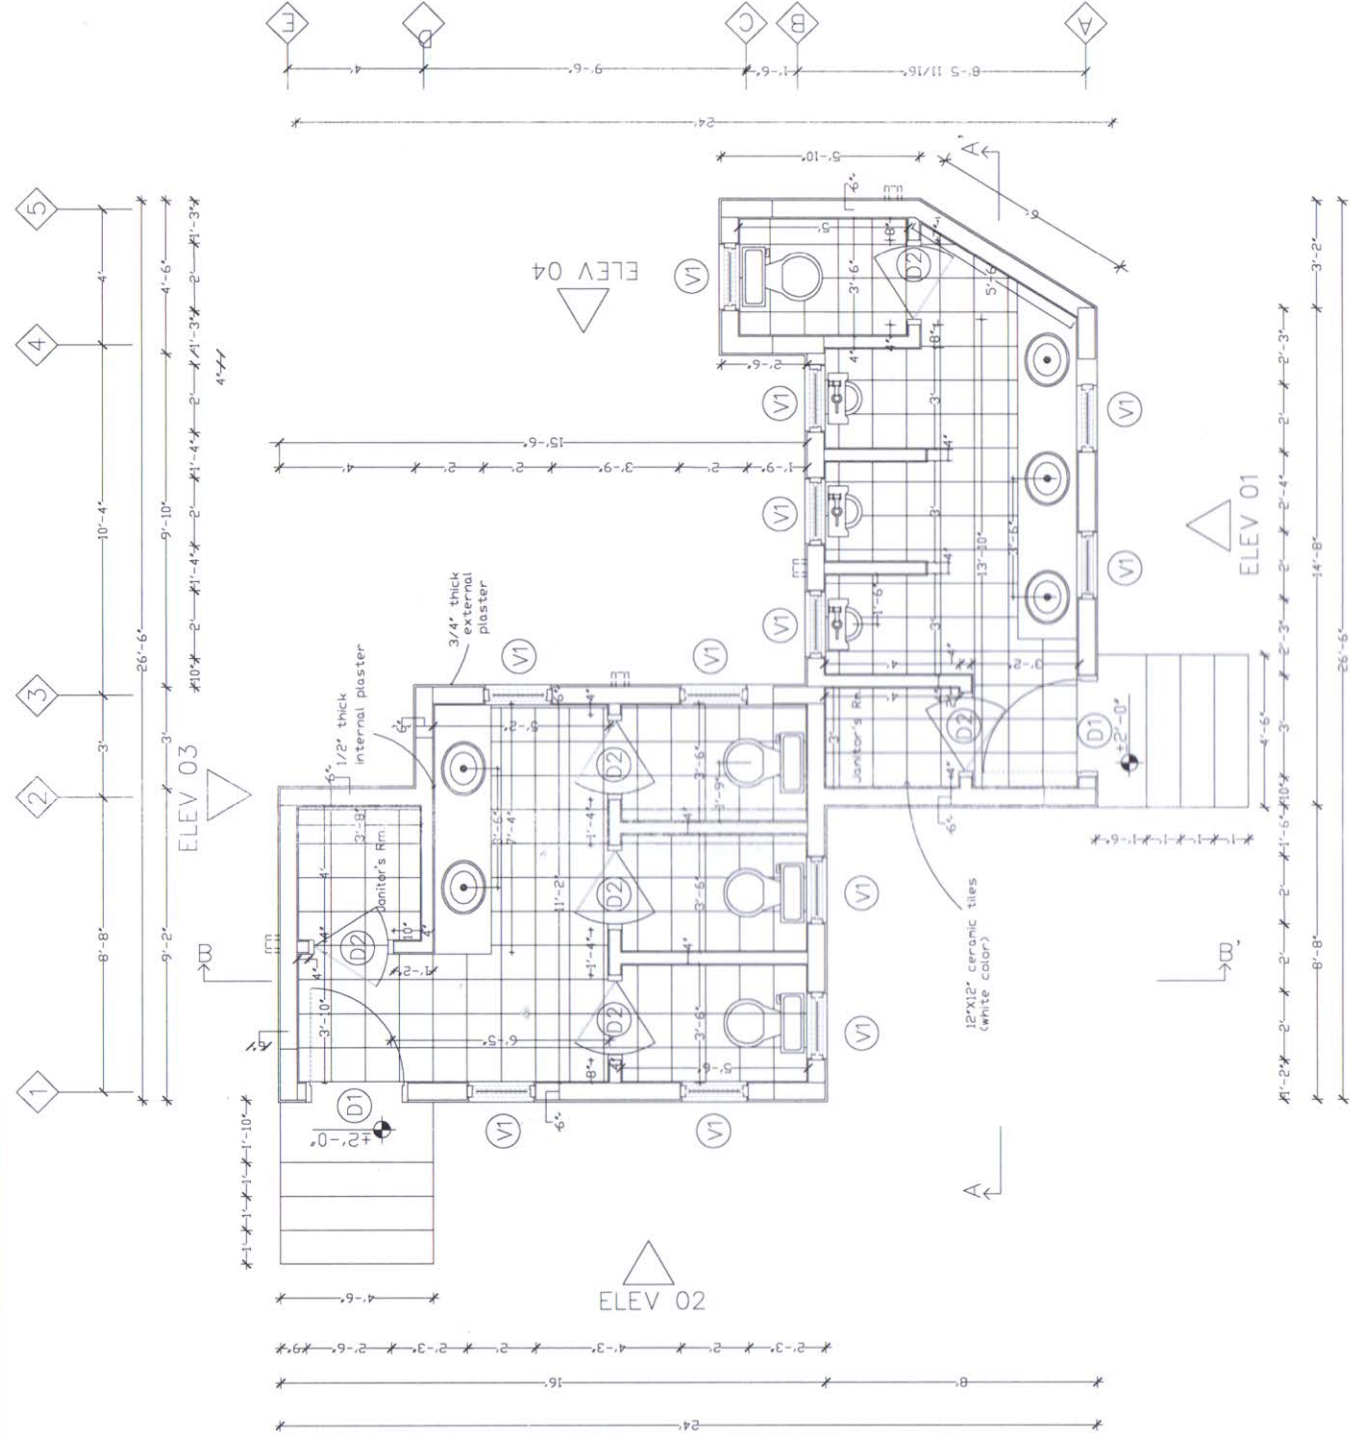


SCHEDULE OF DOORS AND VENTILATORS			
DOOR	SIZE	TOTAL NUMBERS	DESCRIPTION
D1	3'-0" x 7'-0"	2	Shisham Veneer (solid core) Panel Door, fixed in Shisham frame. (Please refer to door detail drawings)
D2	2'-6" x 7'-0"	6	Shisham Veneer (hollow core) Panel Door, fixed in Shisham frame. (Please refer to door detail drawings)
VENTILATORS	SIZE	TOTAL NUMBERS	DESCRIPTION
V1	2'-0" x 1'-6"	12	Pivoted Ventilator made in shisham wood and textured glass (please refer to detailed drawing of ventilators)

TOTAL COVERED AREA:
335.14 sq. ft.

PROPOSED LAYOUT OF TOILET BLOCK
NED CITY CAMPUS RESTORATION PROJECT

Scale: 1/4" = 1'-0" DR--TS--2

8

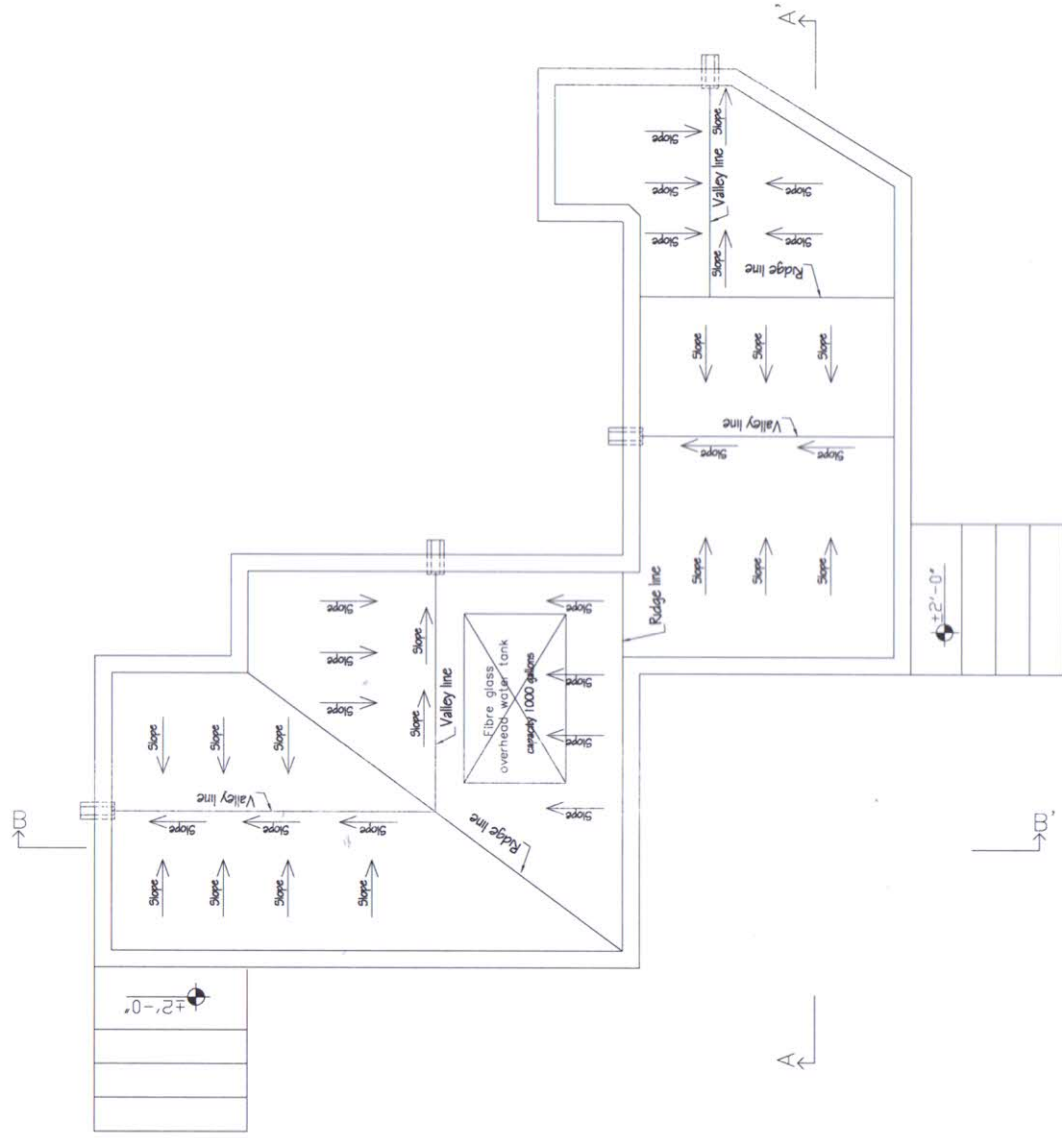

TOTAL COVERED
AREA:
335.14 sq. ft.


ROOF PLAN (TOILET BLOCK)

NED CITY CAMPUS RESTORATION PROJECT

DR-TS-3

Scale: 1/4" = 1' - 0"

7

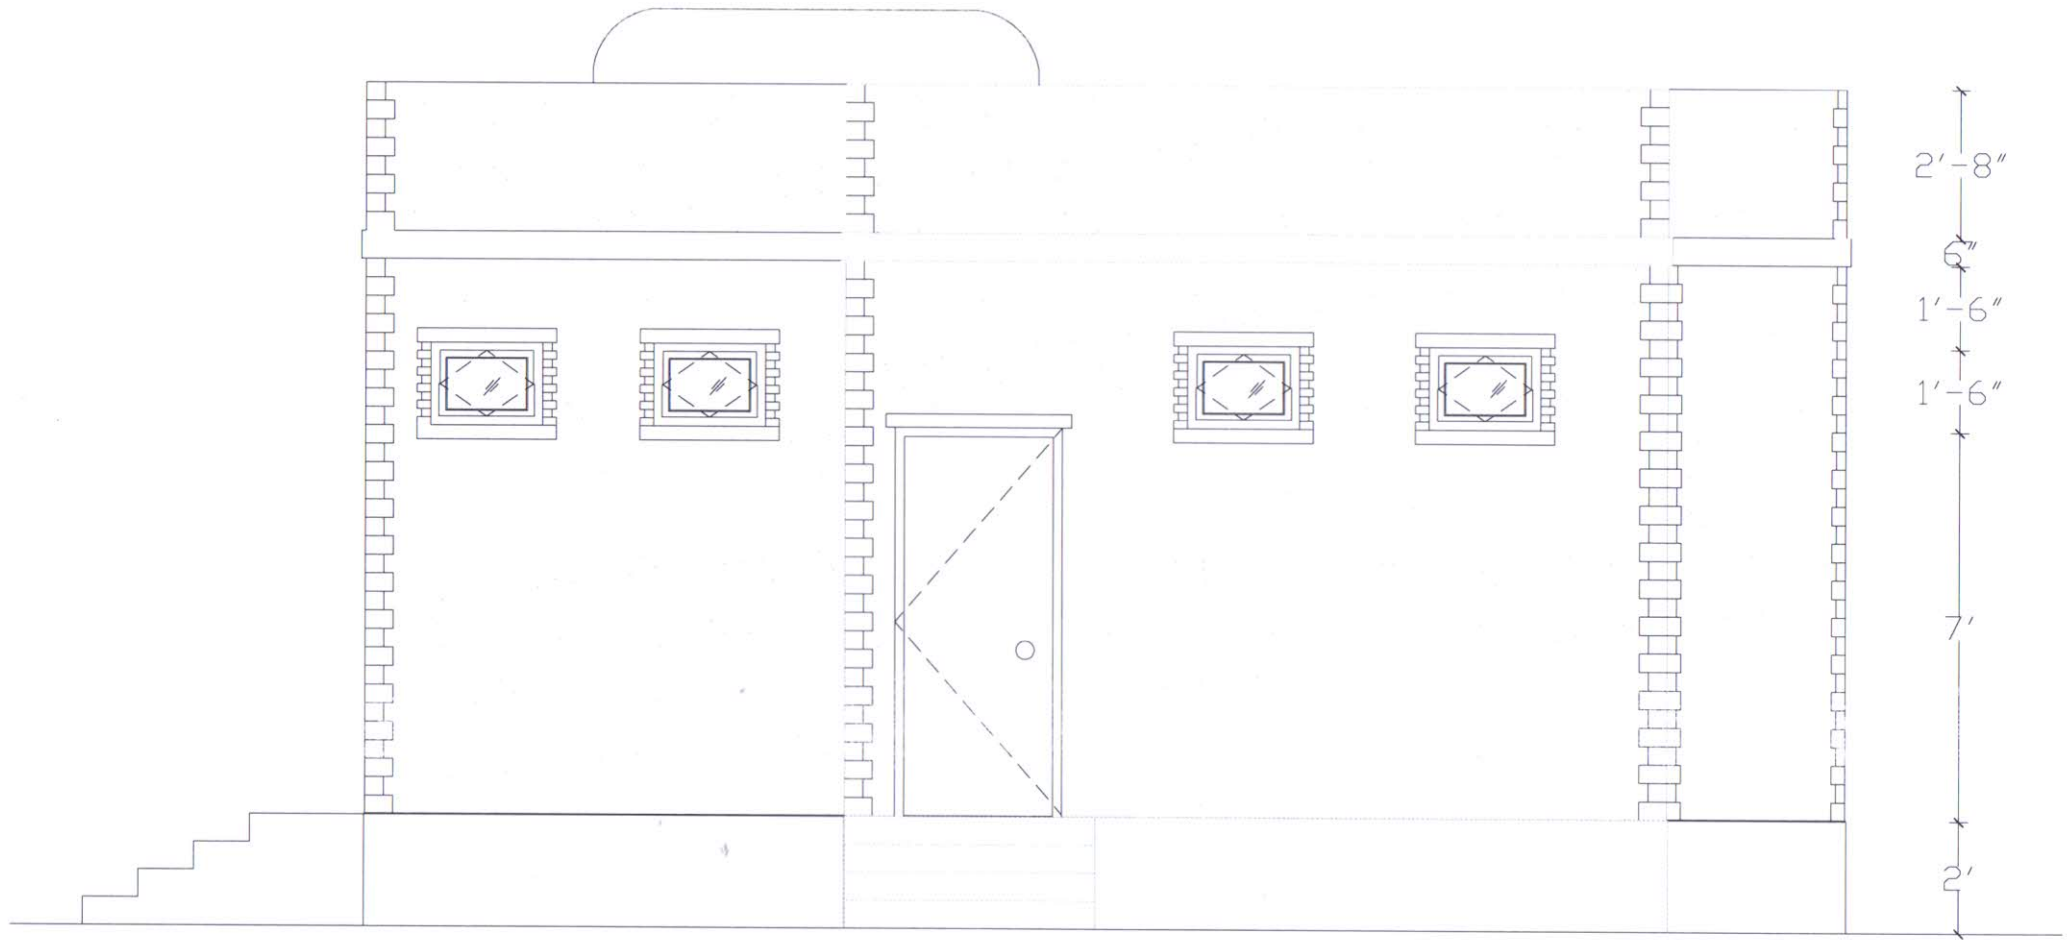


ELEVATION 01 (TOILET BLOCK)

NEED CITY CAMPUS RESTORATION PROJECT

Scale: 1/4" = 1'-0"

DR-TS-4


6

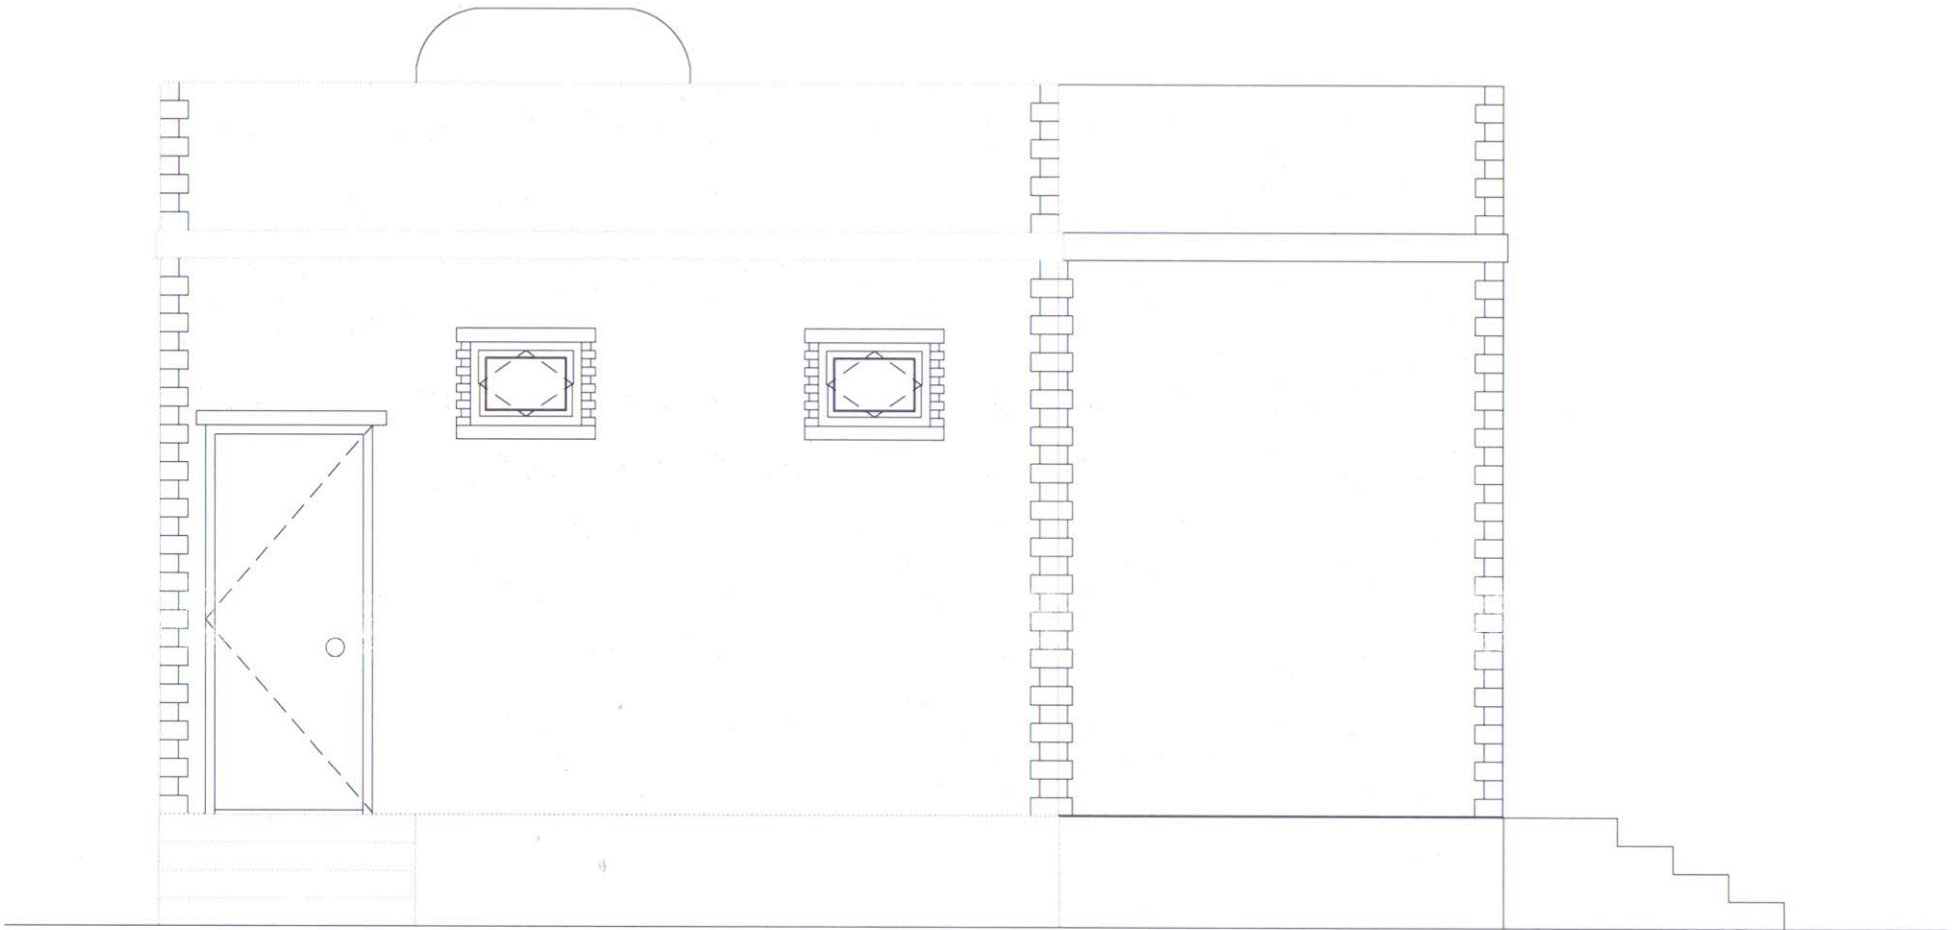

ELEVATION 02 (TOILET BLOCK)
NED CITY CAMPUS RESTORATION PROJECT

Scale: 1/4" = 1'-0"
DR-TS-5

5

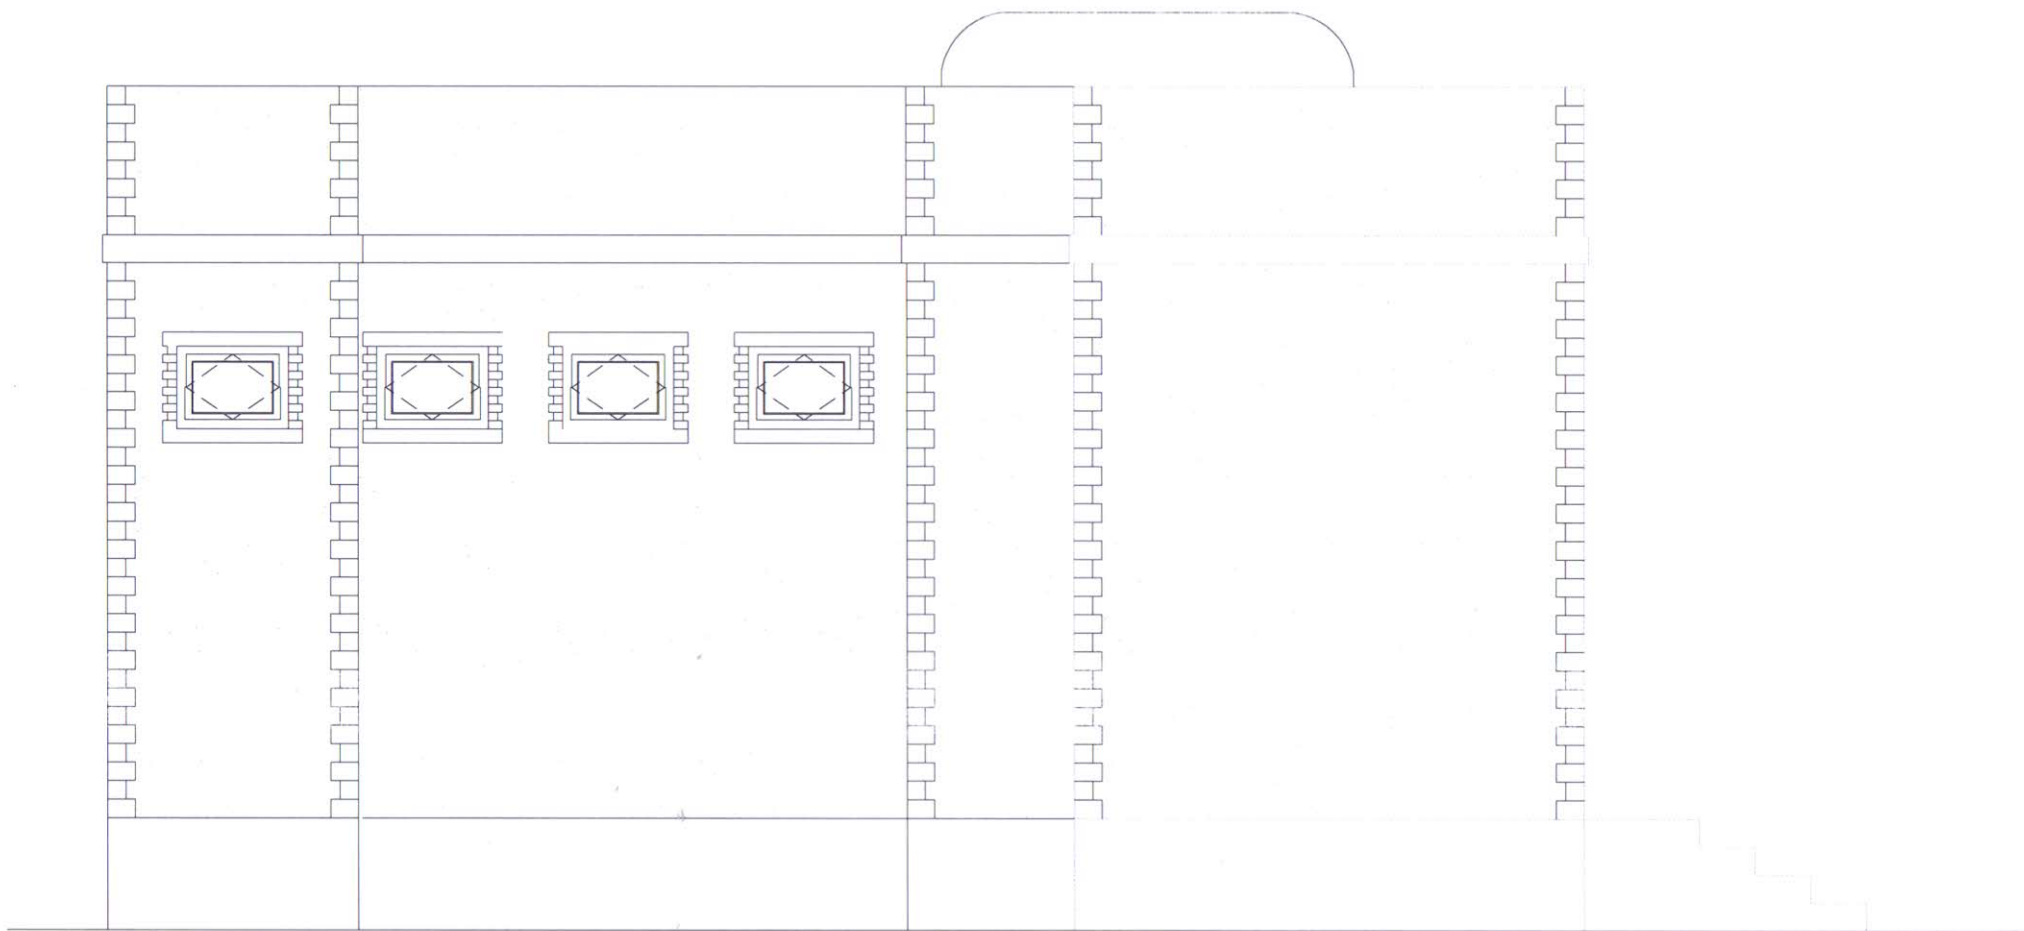


ELEVATION 03 (TOILET BLOCK)

NED CITY CAMPUS RESTORATION PROJECT

Scale: 1/4" = 1'-0"

DR-TS-6

5

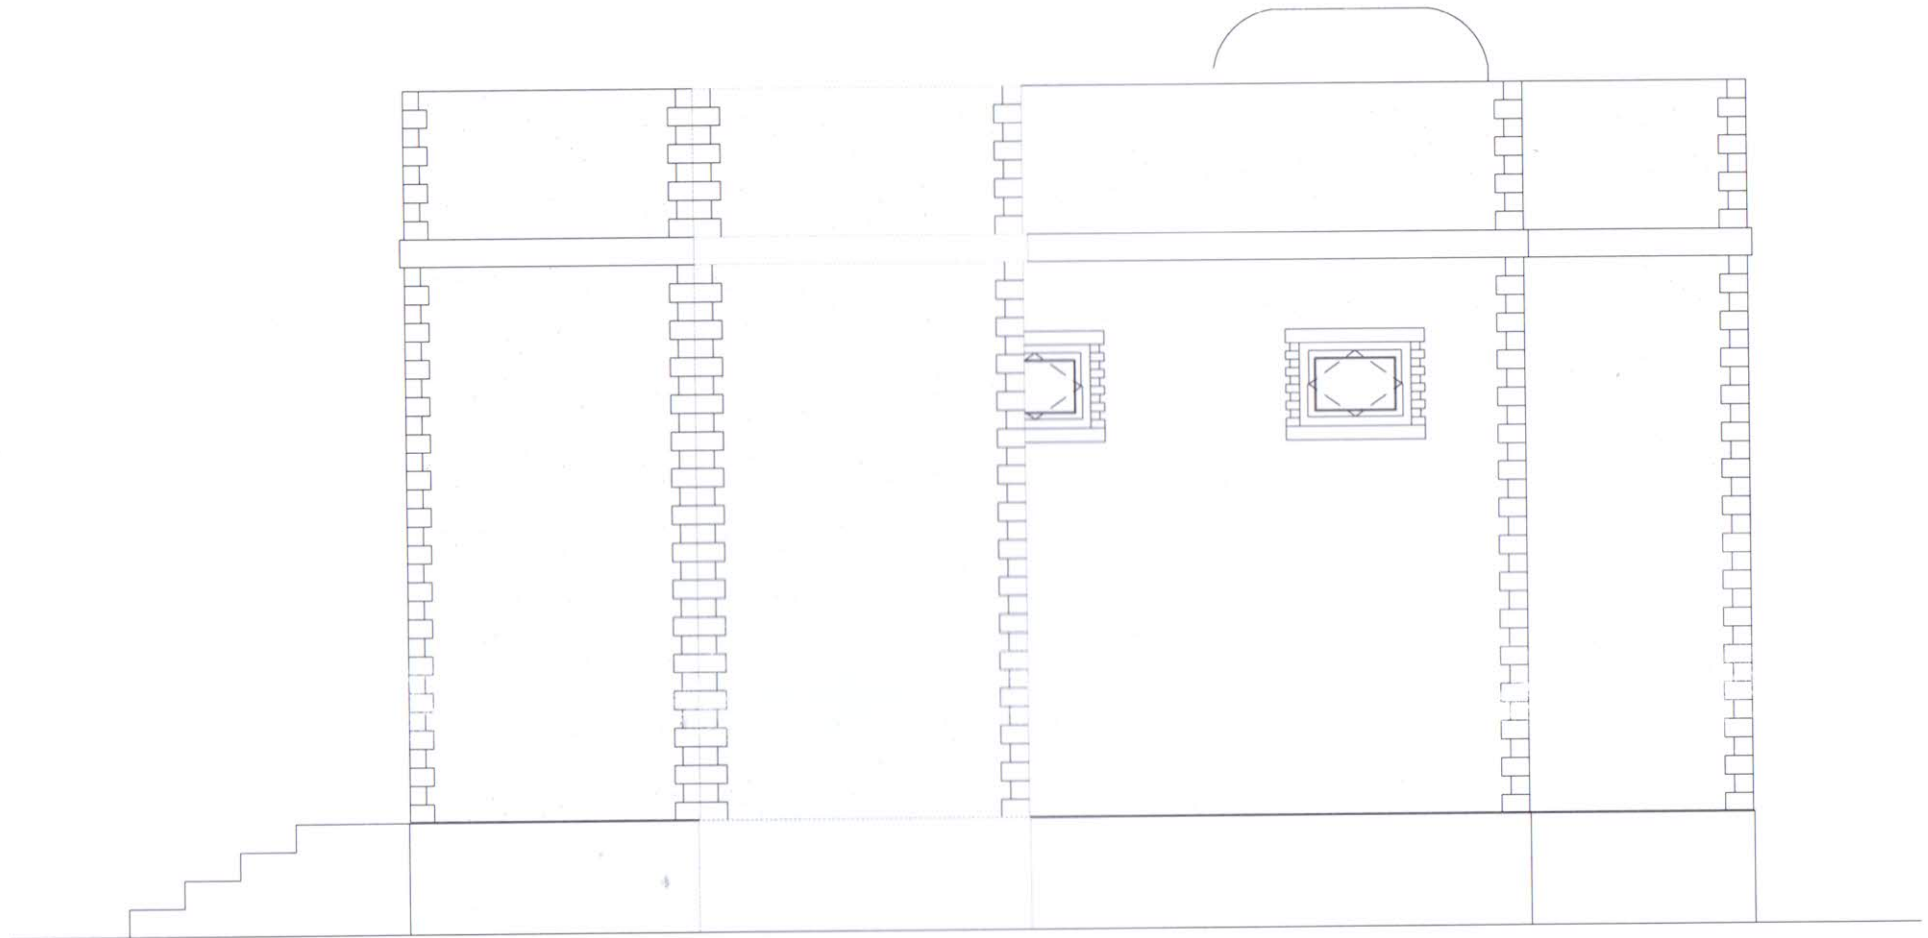


ELEVATION 04 (TOILET BLOCK)

NED CITY CAMPUS RESTORATION PROJECT

Scale: 1/4" = 1'-0"

DR-TS-7

2

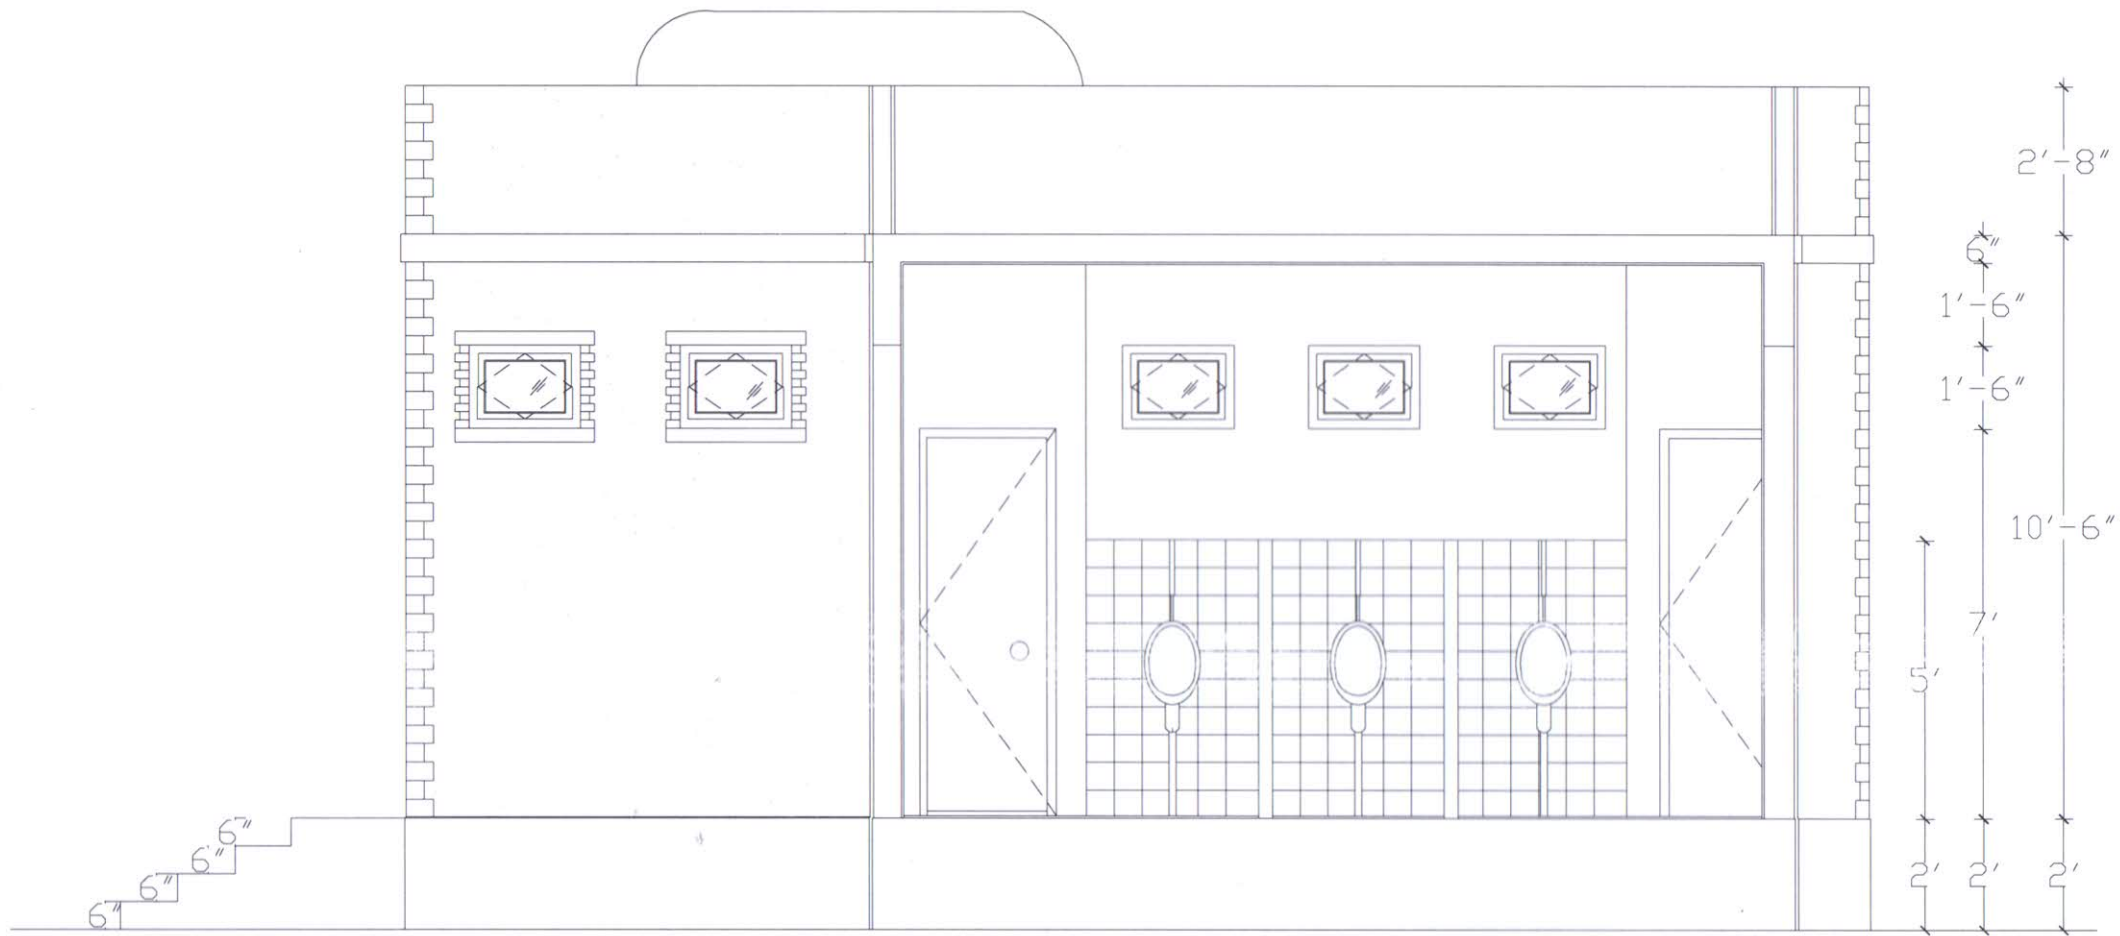


SECTION AT AA' (TOILET BLOCK)

NEED CITY CAMPUS RESTORATION PROJECT

Scale: 1/8" = 1'-0"




DR-TS-8

2

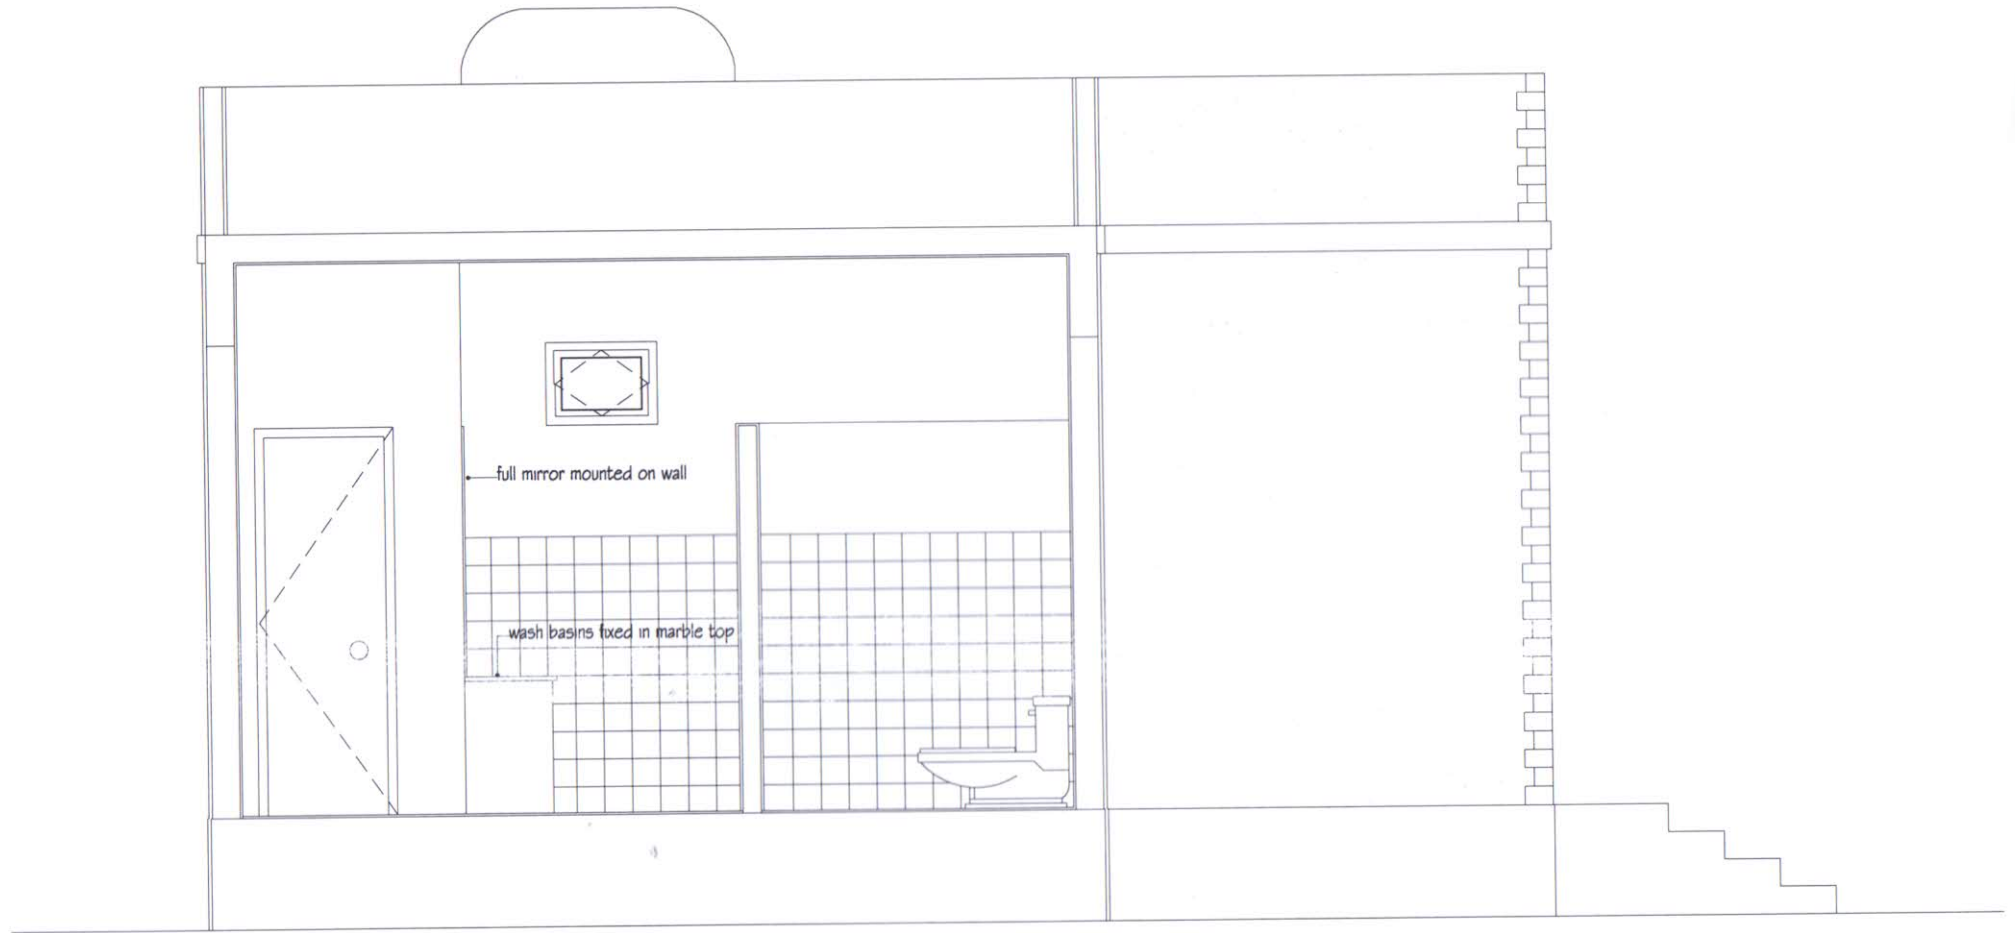


SECTION AT BB' (TOILET BLOCK)
NEW CITY CAMPUS RESTORATION PROJECT



Scale: 1/4" = 1'-0"
DR-TS-9

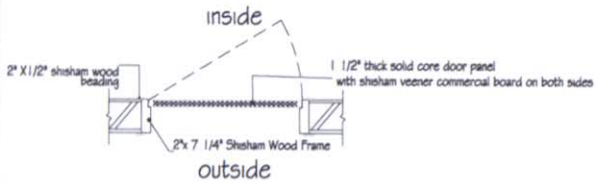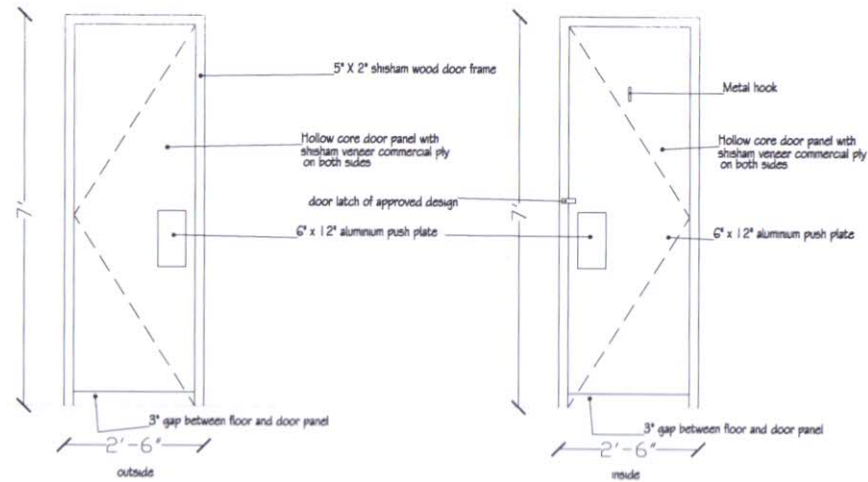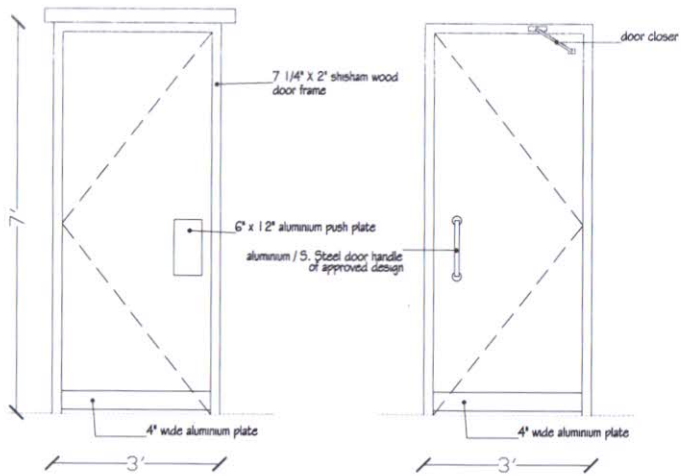


DETAILS OF DOOR (D1) (TOILET BLOCK)

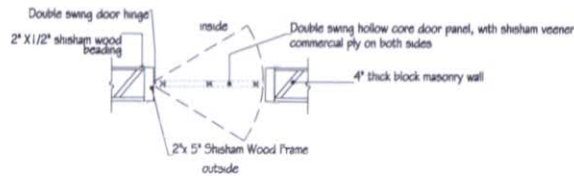

DETAILS OF DOOR (D2) (TOILET BLOCK)

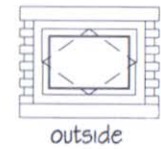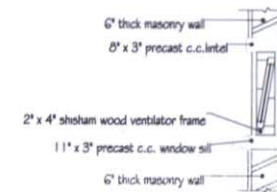

outside

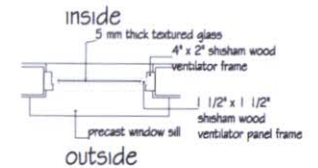

inside

DETAILS OF VENTILATOR (V1) (TOILET BLOCK)

GENERAL NOTES:

Shisham door frame and shisham veneer on door panel will be polished in clear lacquer polish

Scale: 1/2" = 1'-0"

NED UNIVERSITY OF ENGINEERING & TECHNOLOGY

DP/ NED/Renovation/6862/ 874


Date: 11/11/2019

**NOTIFICATION**

With reference to this University Office Order No. DR(Estab)/(1193)Vol-II/6331 dated: 16.06.2016, the Procurement Committee under Rule 7 of the Sindh Public Procurement Rules (as amended) comprising of the following Members has been constituted for Renovation and Maintenance Work of Students Toilet Block for Architecture & Planning Department (vide Case File No. PC/NED/DWS/Renovation/6862//19), as follows:

- | | |
|--|------------------|
| 1. Prof. Dr. Anila Naeem
Chairperson,
Architecture & Planning Department
NEDUET, Karachi. | Convener |
| 2. Mr. Muhammad Mabroor Khan
Administrative Officer
Center for Excellence in Marine Biology
University of Karachi | Member |
| 3. Mr. Fawad Ul Hasan Kamran
Assistant Director Procurement-II
NEDUET, Karachi | Member/Secretary |

The TOR / functions / responsibilities of the aforesaid Procurement Committee will be in accordance with Rule-8 of SPP Rules. The tender will be opened on 28-11-2019 at 11:00 AM in the office of Assistant Director Procurement-II.


Director Procurement
11/11/19

Copy to:
All Concerned.

NED UNIVERSITY OF ENGINEERING & TECHNOLOGY

No. DR (Estab)/(1003)/5730

Dated: 27/05/2016

OFFICE ORDER

In supersession of this office order No. DR (Estab)/(1003)/11418 dated 02-11-2015, the University Administration has constituted the Complaint Redressal Standing Committee comprising of the following officers to address complaints regarding all procurement issues in the University in pursuance of Clause 31(1) of the SPPRA rules:

- | | | |
|----|---|----------|
| 1. | Prof. Dr. Saad Ahmed Qazi
Dean (ECE) | Convener |
| 2. | Independent Professional from the relevant field | Member |
| 3. | Nominee of Accountant General Sindh | Member |


Ag-REGISTRAR 27/5/2016

To:

The Convener & all members

Copy for information to:

- 1 Dean (ECE)
- 2 Director Planning & Projects
- 3 Director Finance
- 4 Director, Procurement Cell
- 5 Ag. Resident Auditor